



This plan is based on the plan in the Royal Commission volume on the Cathedral

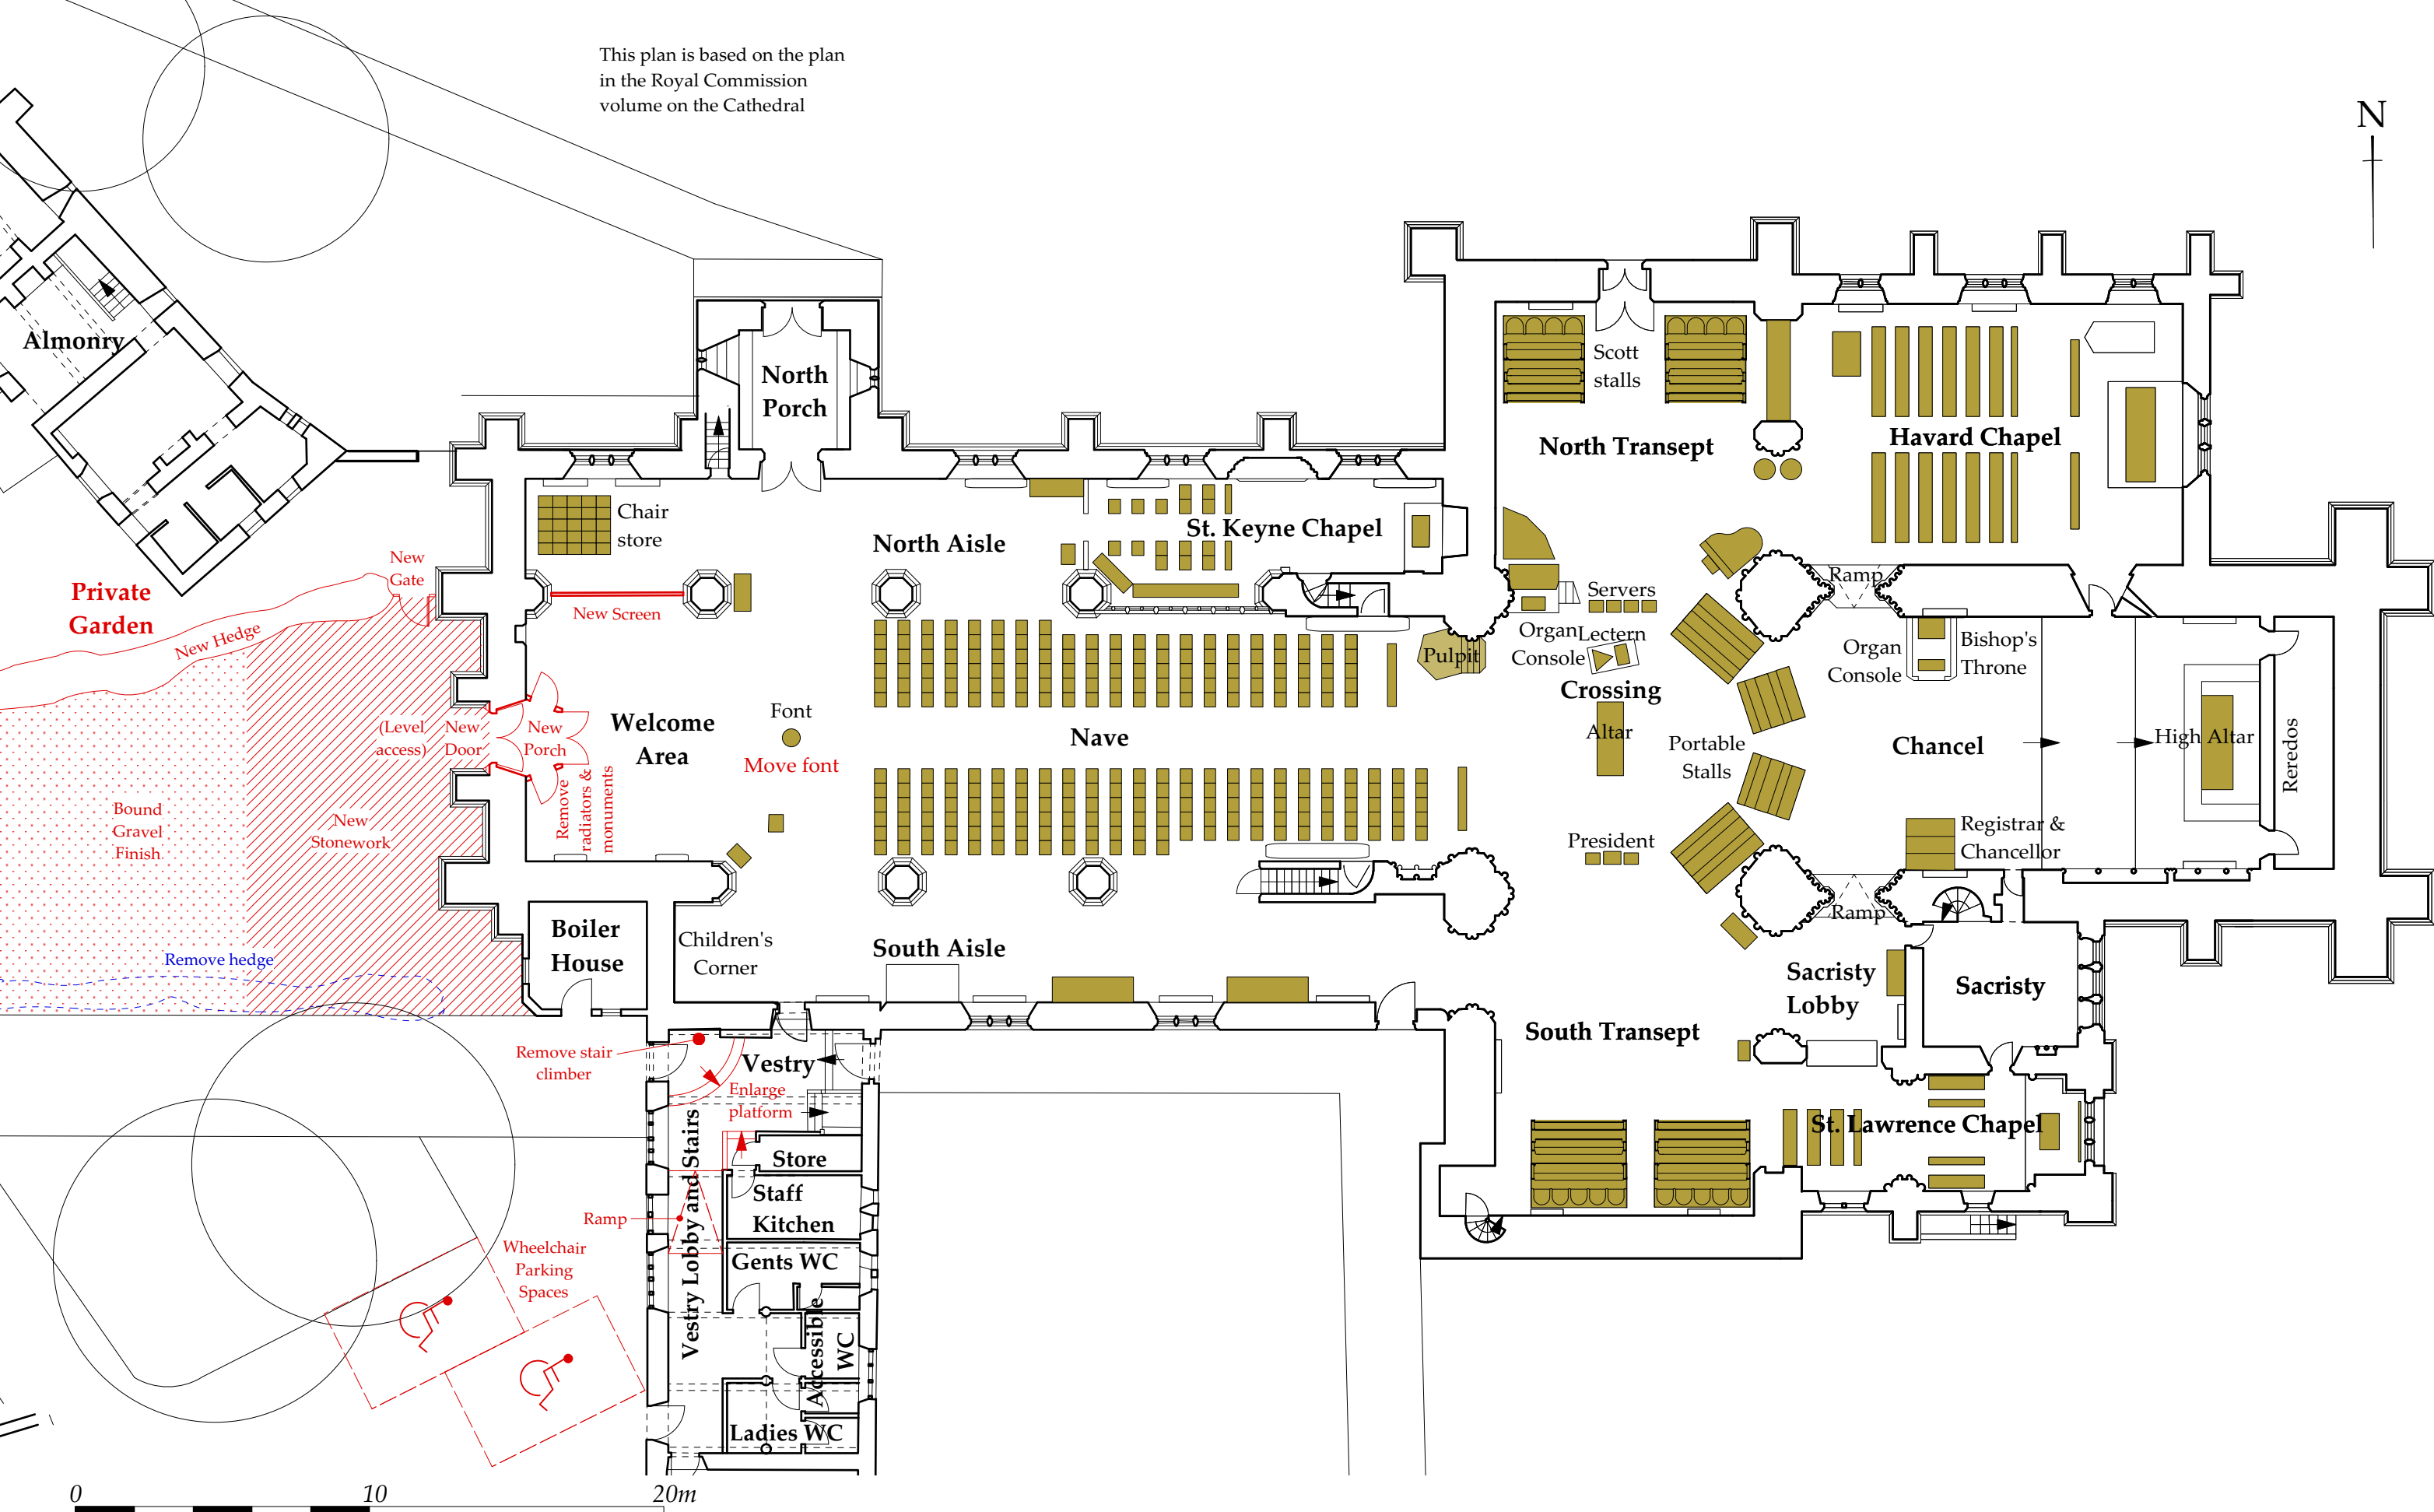

This drawing is the copyright of Oliver Architecture Ltd.
 All dimensions are to be checked on site prior to commencing work.
 Scaled dimensions should not be taken from this drawing unless stated.
 Dimensions of new work are to be adjusted to suit the existing building as necessary.
 The contractor must not assume that the existing building is plumb, square or level.
 Prior to commencing work, all discrepancies are to be reported to the Architect.

Revisions:

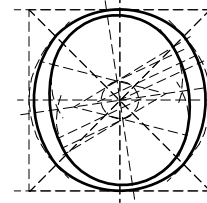

OLIVER ARCHITECTURE LTD.
 The Coffin Works, 13-15 Fleet Street,
 Jewellery Quarter, Birmingham B3 1JP
 T: 0121 773 5002
 W: www.oliver-architecture.co.uk

| | | | | | |
|----------------|--|--------------|----------|-----------------|-------|
| Project | Brecon Cathedral Reordering | Scale | 1:200@A3 | Job No. | 1650 |
| Drawing | Ground Floor Plan As Proposed - Eucharist Layout OPTION 13 | Date | May 2019 | Drg. No. | Sk.22 |
| | | Drawn | vr | Rev. | - |