


Blue - Removals  
Red - Proposed

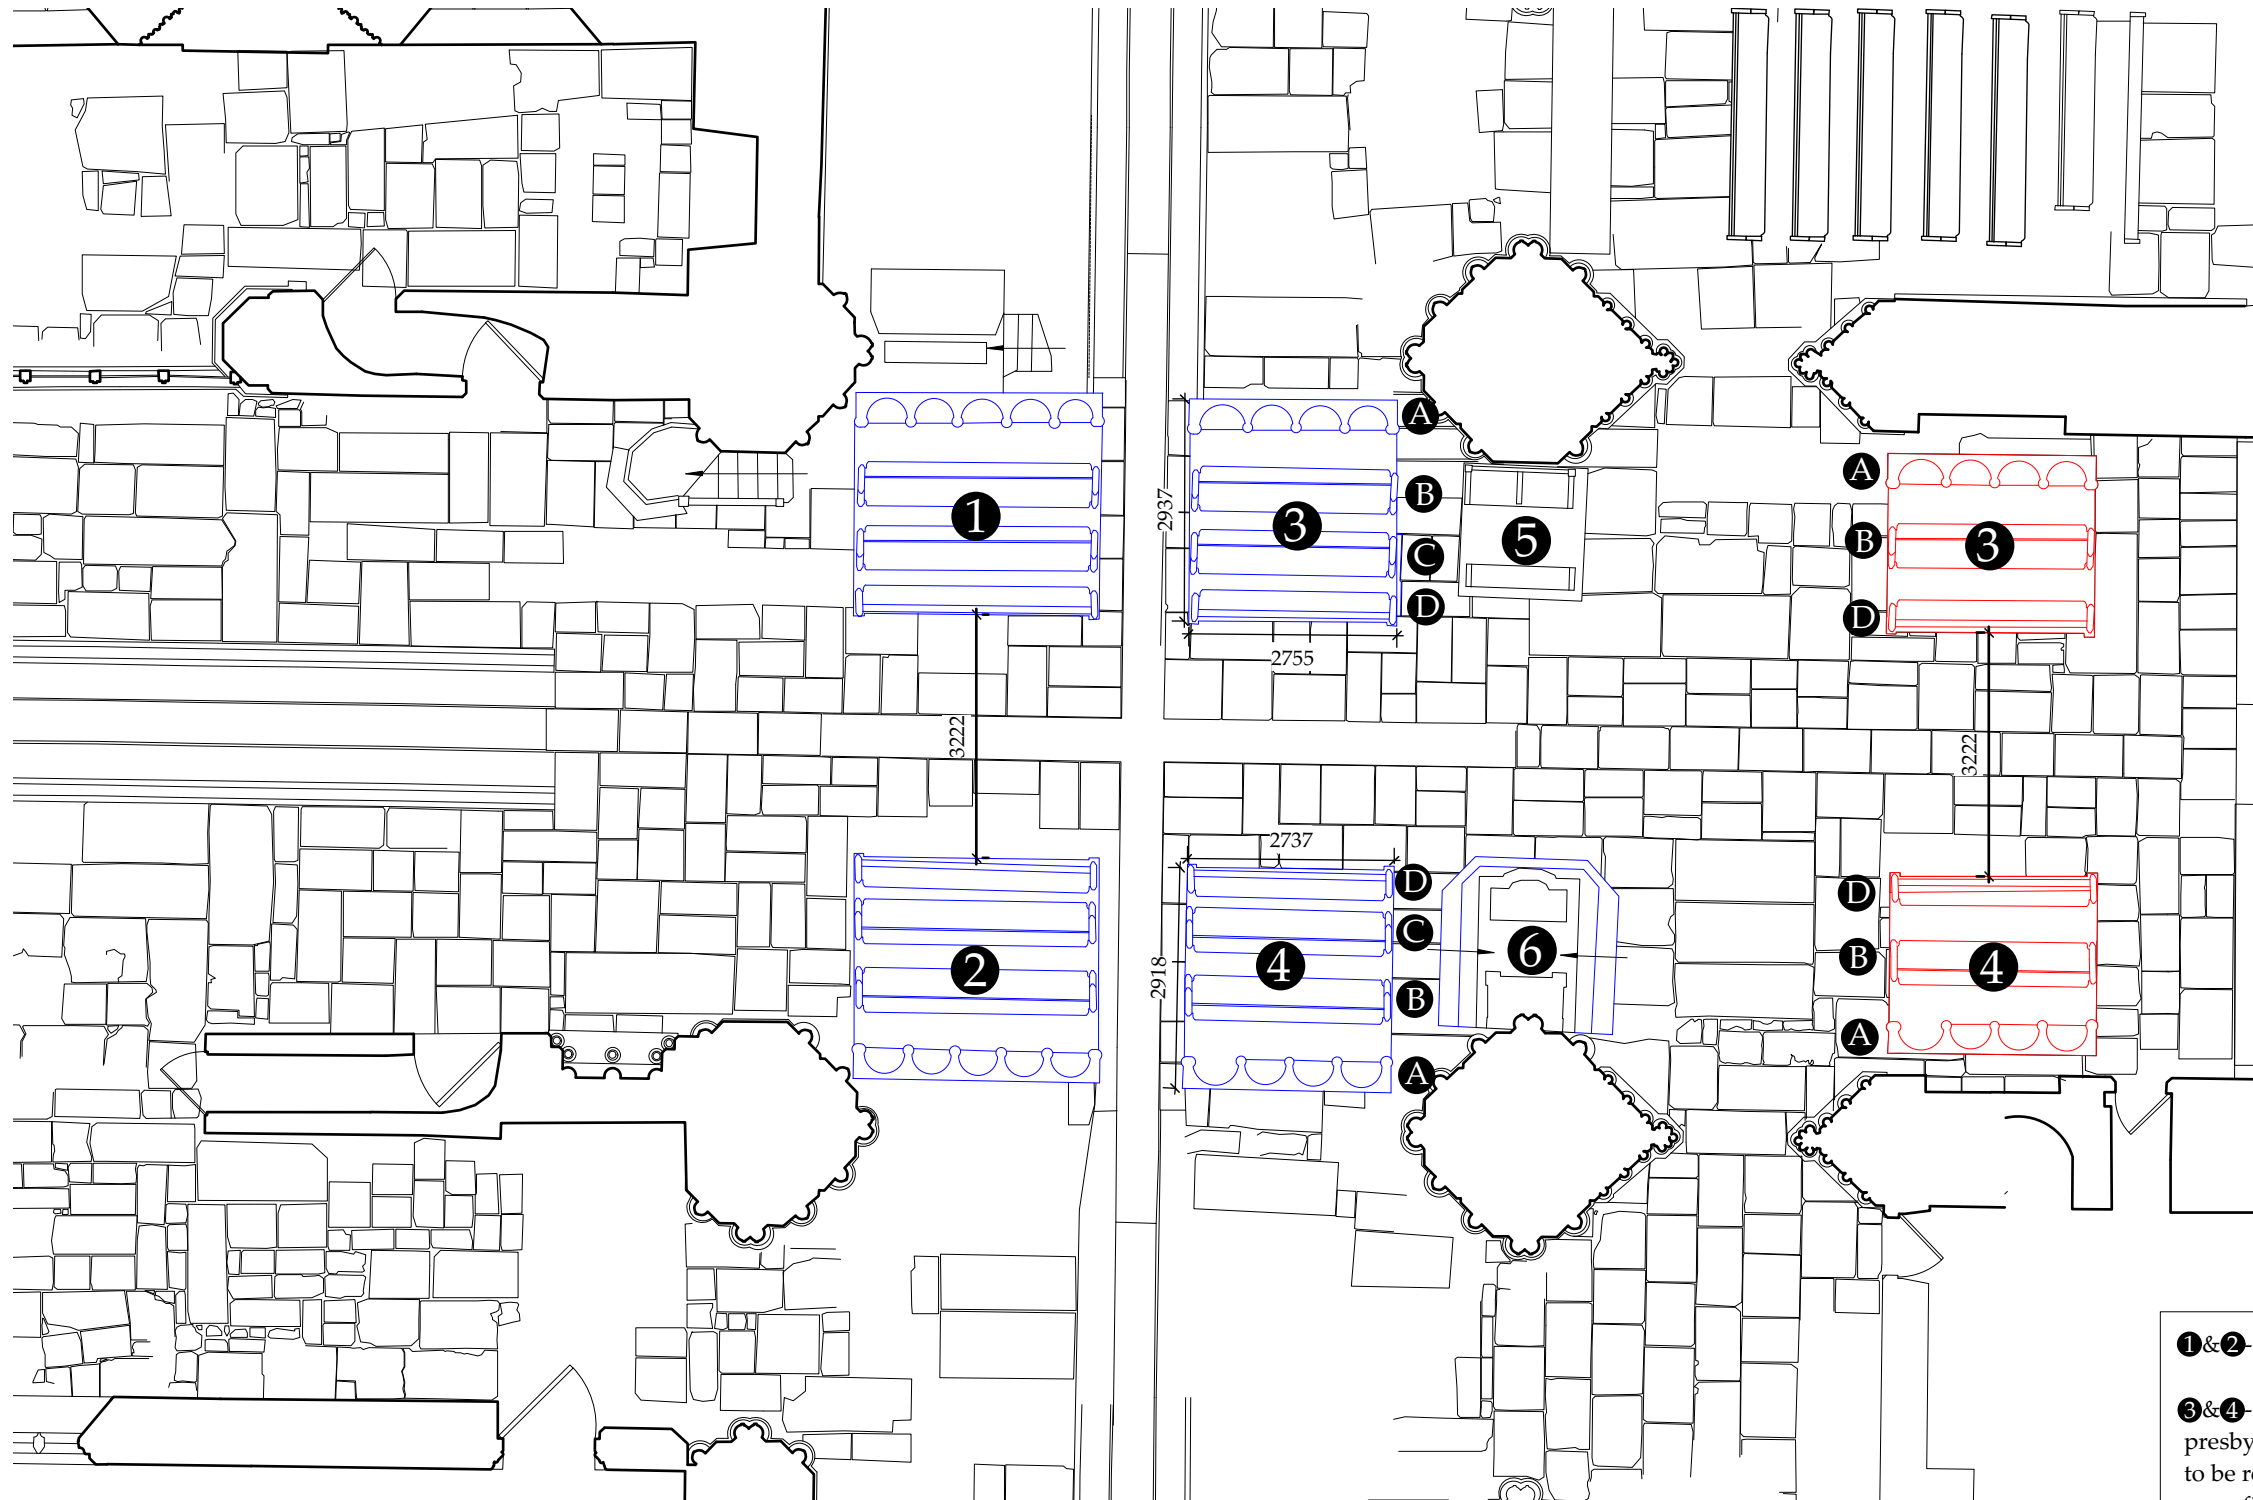


- ①&② - To be removed and disposed of
- ③&④ - To be repositioned within presbytery. NB: Bench 'C' in both 3 & 4 to be removed, back of stalls to be reconfigured to sit.
- ⑤ - No work to Registrar & Chancellor's stalls
- ⑥ - Remove plint to Bishops Throne



This drawing is the copyright of Oliver Architecture Ltd.  
All dimensions are to be checked on site prior to commencing work.  
Scaled dimensions should not be taken from this drawing unless stated.  
Dimensions of new work are to be adjusted to suit the existing building as necessary.  
The contractor must not assume that the existing building is plumb, square or level.  
Prior to commencing work, all discrepancies are to be reported to the Architect.

Revisions:

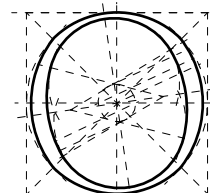

**OLIVER ARCHITECTURE LTD.**  
The Coffin Works, 13-15 Fleet Street,  
Jewellery Quarter, Birmingham B3 1JP  
T: 0121 773 5002  
W: www.oliver-architecture.co.uk

Project	Brecon Cathedral NLHF Development Phase		Scale 1:100 @ A3	Job No. 2311
	Drawing	Stalls Layout, Proposed	Date Jan 2024	Drg. No. 23
			Drawn mj	Rev. -